


01 PROPOSED EXTERNAL SEATING LAYOUT
Scale 1:25

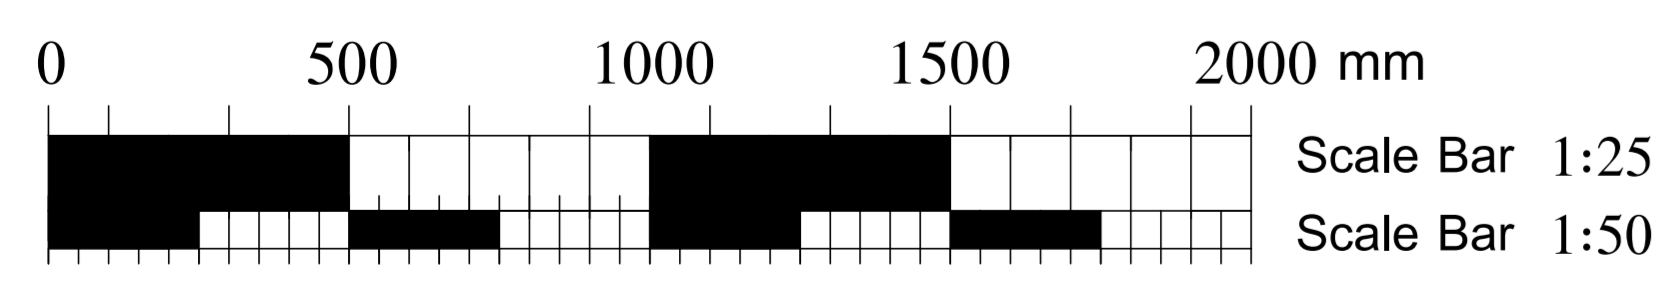

PAVEMENT KERB

CLIENT
illy caffè s.p.a.
via Flavia 110
34147 Teieste
Italy
Tel. +39 040 3890111
Fax +39 040 3890406

Project
ILLY
102a BROMPTON ROAD
LONDON SW3 1JJ

Drawing
PROPOSED EXTERNAL SEATING LAYOUT

Scale	Date	Drawn By
1:25 - A1	23.06.19	EA
1:50 - A3		



Etaf Samir Abdallah

Location	Saida, Lebanon
Gmail	esa.97.ia@gmail.com
Phone	+961 71 811 040
Instagram	details_by_esa
Facebook	ESA

INFORMATION